

Schroeder and Holt
Architects, LLC
311 E Chicago
Suite 310
Milwaukee, WI
414-276-1760
414-276-1761 FAX
SHA-AJK.com

CONSULTANT

OWNER

PHILLIP AND
KRISTINA
ECKERT
RESIDENCE
120 RIVERVIEW DR.
THIENSVILLE, WI 53092

REVISIONS
NO. DATE DESCRIPTION


Schroeder and Holt Architects LLC
A Division of
OWNERSHIP OF DOCUMENTS
This document, and the Plans and Specifications incorporated herein, are an instrument of professional service. It is the property of Schroeder and Holt Architects, LLC and is to be used only for the project for which it was prepared. It is not to be distributed, copied, or otherwise used without the written consent of Schroeder and Holt Architects, LLC.

6/16/2020 8:40:22 AM
PRELIMINARY
REVIEW
DOCUMENTS

SHA PROJECT # NONE
PROJ. DATE 01/15/2021
DRAWN BY DCB
APPROVED BY DCB

SHEET ISSUE DATE:
ELEVATION

A-100

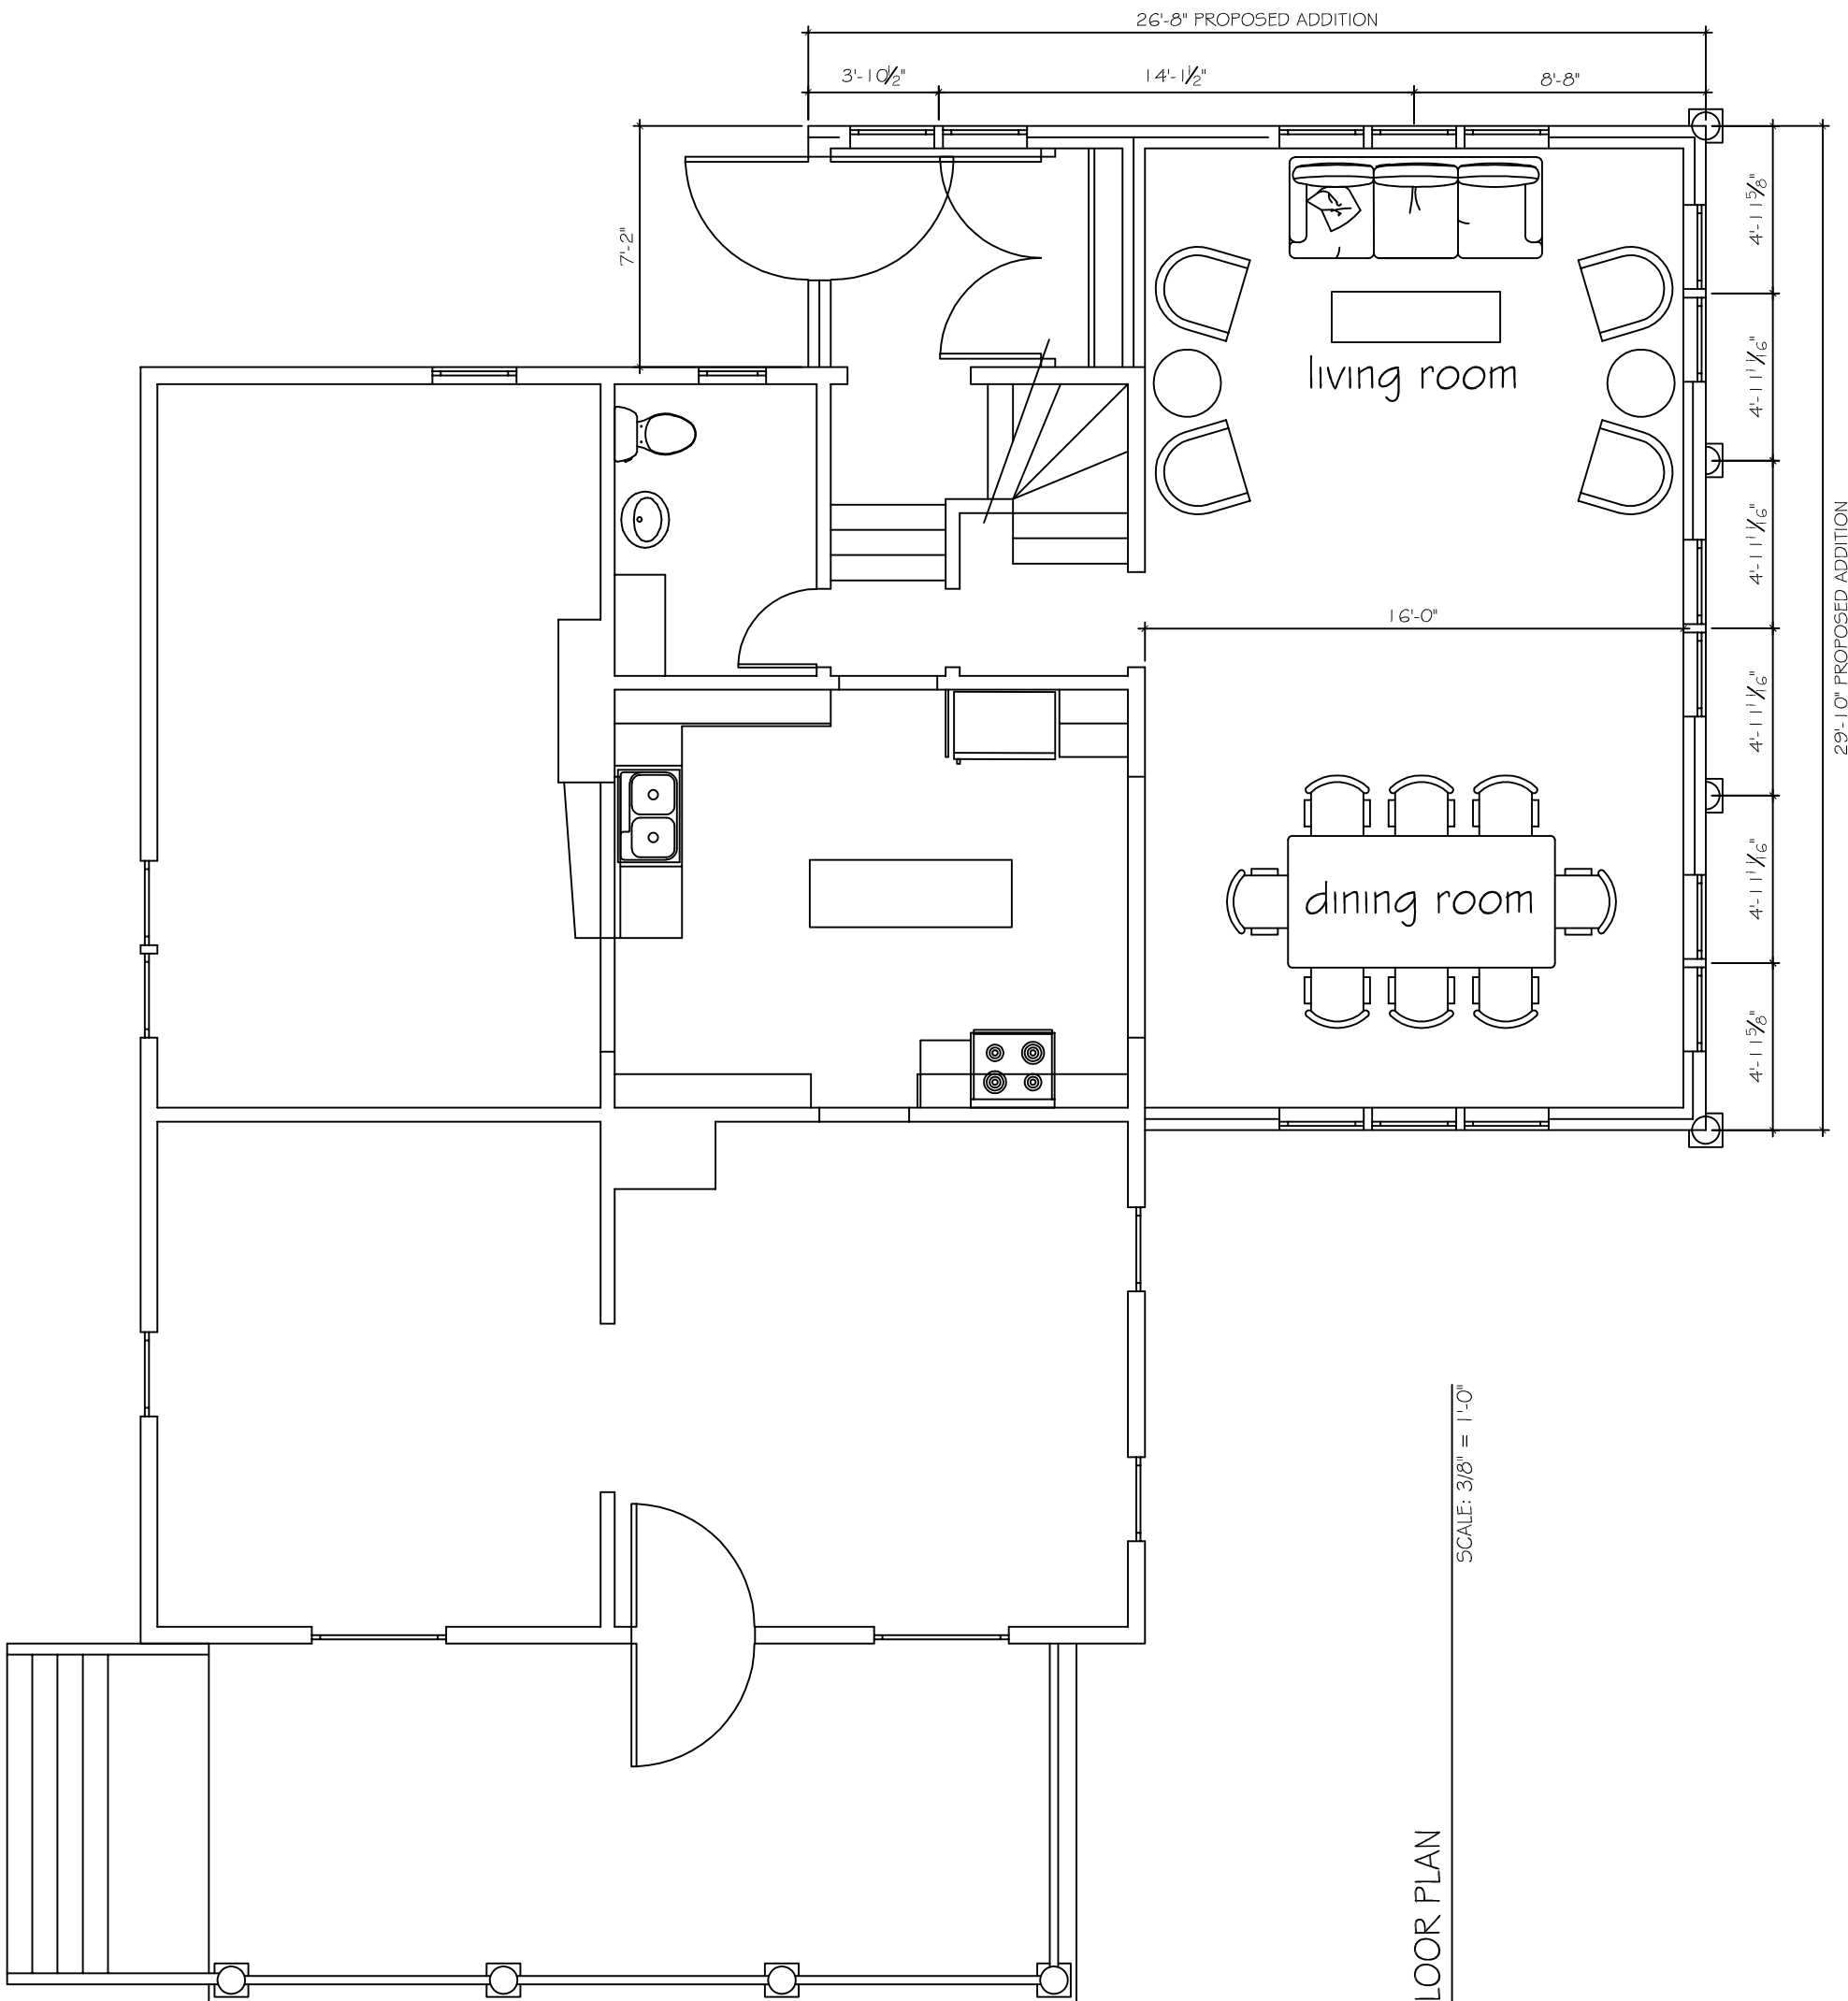

1 FLOOR PLAN
SCALE: 3/8" = 1'-0"