


Schneider and Holt  
Architects, LLC  
311 E Chicago  
Milwaukee, WI  
53202  
(414) 276-7760  
(414) 276-7764 fax  
SHA-A2K.com CONSULTANT

OWNER  
PHILLIP AND  
KRISTINA  
ECKERT  
RESIDENCE  
120 RIVERVIEW DR.  
THIENSVILLE, WI 53092

REVISIONS/A  
NO. DATE DESCRIPTION

© Schneider and Holt Architects, LLC  
All Rights Reserved  
OWNERSHIP OF DOCUMENTS  
This document, and the ideas and design incorporated  
herein, are the property of Schneider and Holt Architects, LLC.  
It is to be used for the project and site only and may not be  
reproduced, copied, or distributed without the written  
authorization of Schneider and Holt Architects, LLC.  
01/15/2021 6:40:22 AM

PRELIMINARY  
REVIEW  
DOCUMENTS  
SHA PROJECT # NONE  
PROJ. DATE 01/15/2021  
DRAWN BY DCB  
APPROVED BY DCB  
SHEET ISSUE DATE:  
ELEVATION

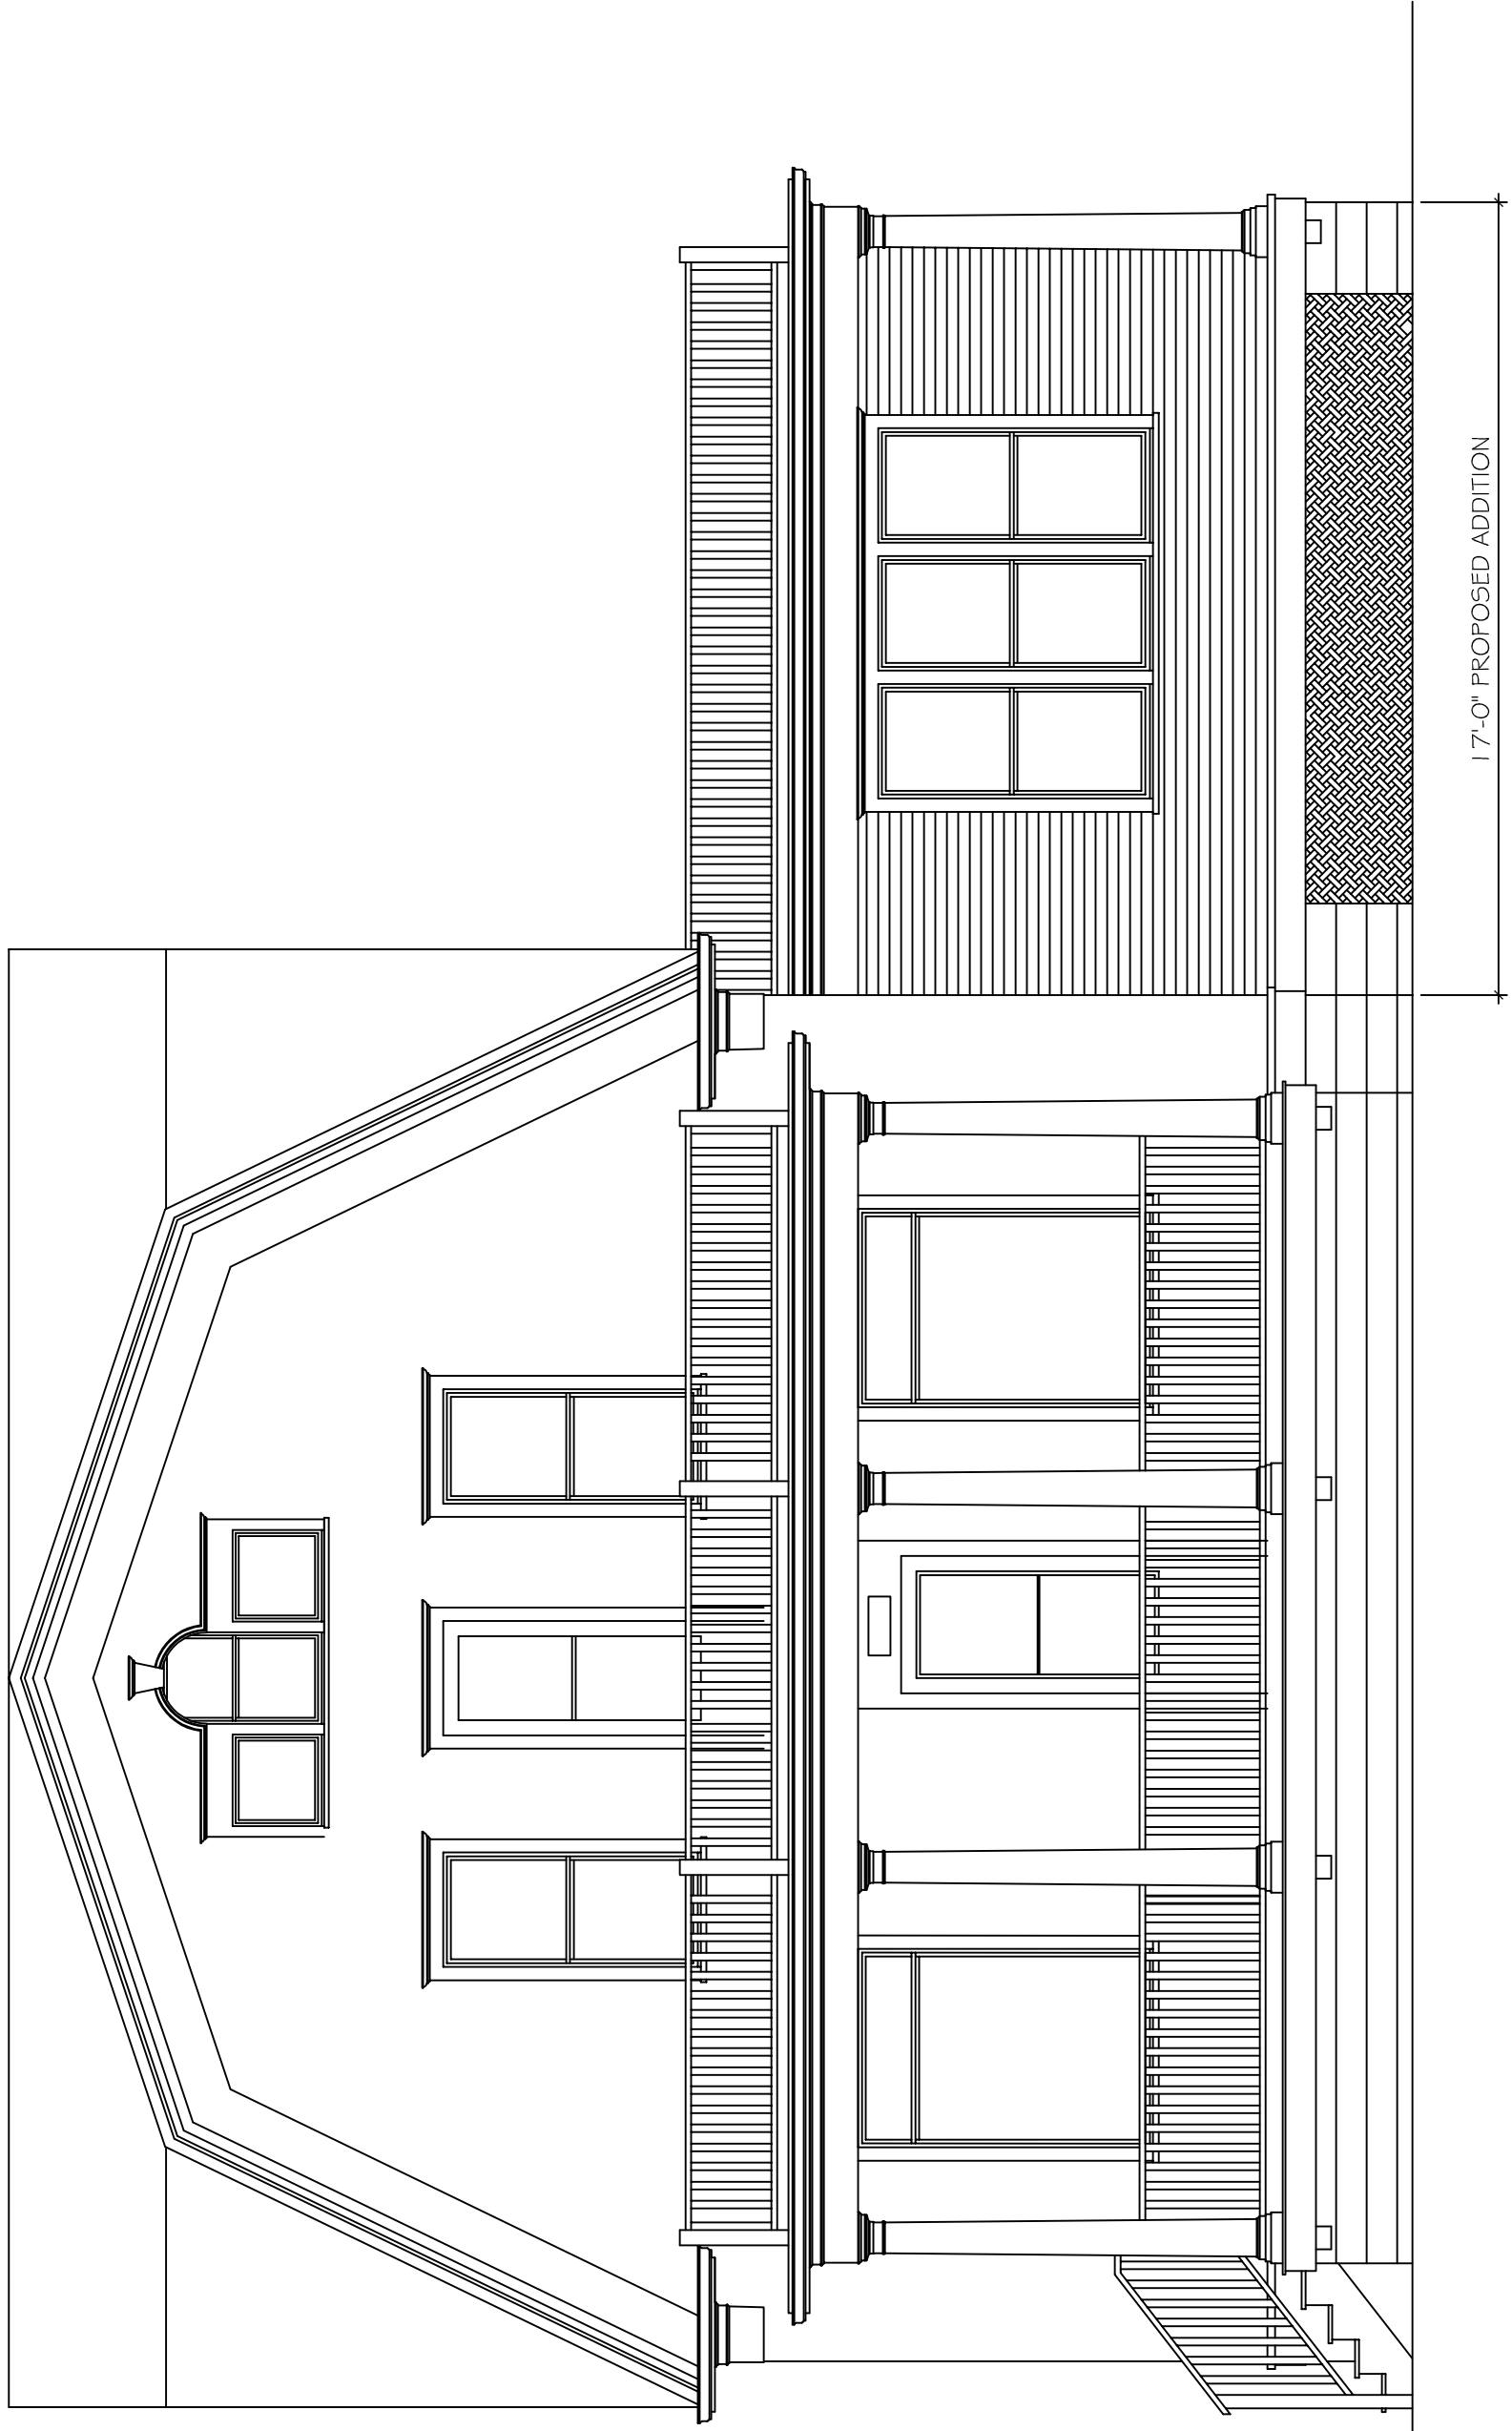

SOUTH ELEVATION

2

SCALE: 1/4" = 1'-0"

A-101