



ELEC WR

GAS WR MF 4355242

CITY / TOWN / VILLAGE: V/ THIENSVILLE

CUST/PROJ NAME: VERIZON WIRELESS

PROJECT LOCATION: 201 N. MAIN ST.

WORK DESCRIPTION: INSTALL NEW 1" PE BRANCH SERVICE

PREPARED BY: SEAN MEEHAN

E-MAIL: SEAN.MEEHAN@WE-ENERGIES.COM

OFFICE #: 262.502.6813 CELL #: 262.232.1469

PAGER #: IO #: SNG012500

PROJECT ID: CGS #:

DATE PREPARED: 2/28/2019 DATE REVISED:

RAILROAD PERMITTING/FLAGGING REQUIRED YES NO RR NAME

CORROSION CONTACT: LARRY VANBOGELEN PHONE #: 262.945.8914

STAKING

SURVEYOR

DESIGNER

RESTORE PRIM

WORK IS APPR

N. MAIN ST.

OPER MAP #:

CATV JOINT US

PROPOS

MTR SIZE: 63

SERV PIPE SIZE:

MTR LOC: 12 FT. EAST OF NW CORNER

CONSTRUCTION TYPE: FREE STANDING METER

# TEMPORARY EXHIBIT A

## NE220921

### Easement = 10' strips of land 205 N. Main St., Thiensville

#### CONTINGENCIES & COMMENTS:

DIGGERS HOTLINE / MISS DIG REQUIRED.

WE ENERGIES WILL RESTORE VILLAGE OF THIENSVILLE PROPERTY 201/205 N MAIN ST

WE ENERGIES WILL HAUL SPOIL FROM VILLAGE OF THIENSVILLE PROPERTY AT 201/205 N MAIN ST

CUSTOMER IS REQUIRED TO LOCATE ALL PRIVATE UNDERGROUND FACILITIES PRIOR TO INSTALLATION.

WE ENERGIES IS NOT RESPONSIBLE FOR PLANT, SHRUB, TREE, AND/OR ROOT DAMAGE

CUSTOMER HAS REVIEWED AND APPROVES SKETCH


CUSTOMER'S SIGNATURE OF APPROVAL DATE

#### CONSTRUCTION REMARKS:

\* FREE STANDING METER SET

\* METER SET TO BE INSTALLED OUTSIDE OF FENCE

### TOTAL 1" PE - 90' (BORE - 58', OPEN CUT - 32')

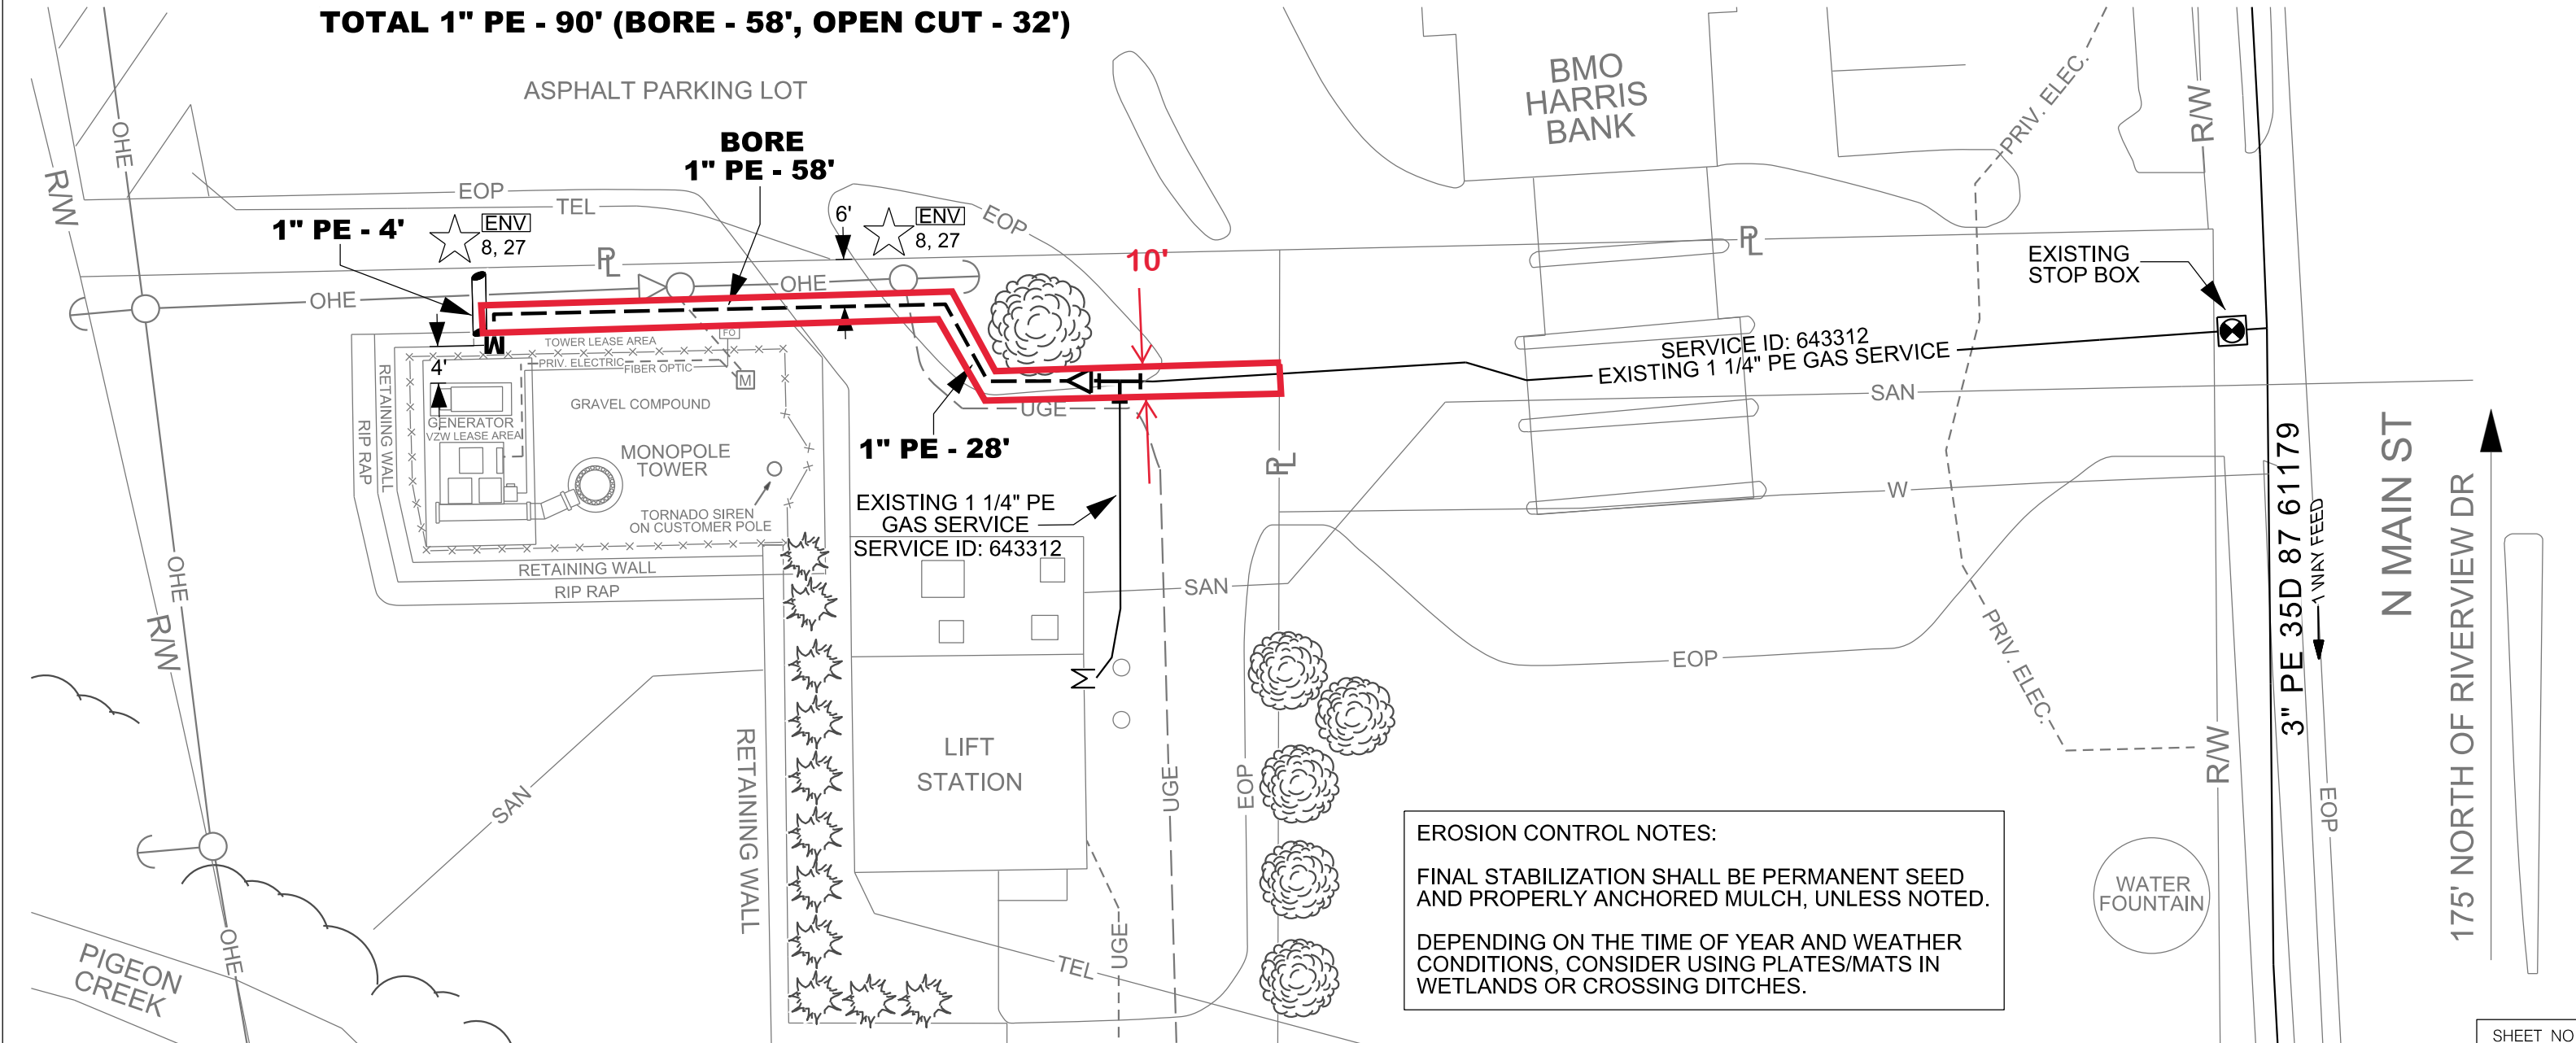

**EROSION CONTROL NOTES:**

FINAL STABILIZATION SHALL BE PERMANENT SEED AND PROPERLY ANCHORED MULCH, UNLESS NOTED.

DEPENDING ON THE TIME OF YEAR AND WEATHER CONDITIONS, CONSIDER USING PLATES/MATS IN WETLANDS OR CROSSING DITCHES.

