


EXHIBIT "A"

STORM SEWER AND DRAINAGE EASEMENT

Being part of the Southeast 1/4 of the Northeast 1/4 of Section 22, Township 9 North, Range 21 East, Village of Thiensville, Ozaukee County, Wisconsin.

Being part of the Southeast 1/4 of the Northeast 1/4 of Section 22, Township 9 North, Range 21 East, Village of Thiensville, Ozaukee County, Wisconsin. bounded and described as follows:

Beginning at the Northeast corner of a lands described by Parcel No. 12-050-06-22-007; thence S88°50'16"W along the North line of said lands, a distance of 10.00 feet; thence N01°14'44"W, a distance of 100.00 feet; thence N88°50'16"E, a distance of 10.00 feet; thence S01°14'44"E, a distance of 100.00 feet to the POINT OF BEGINNING, containing 1,000 square feet more or less of land. Subject to, but not limited to, covenants, conditions, restrictions and easements of record.

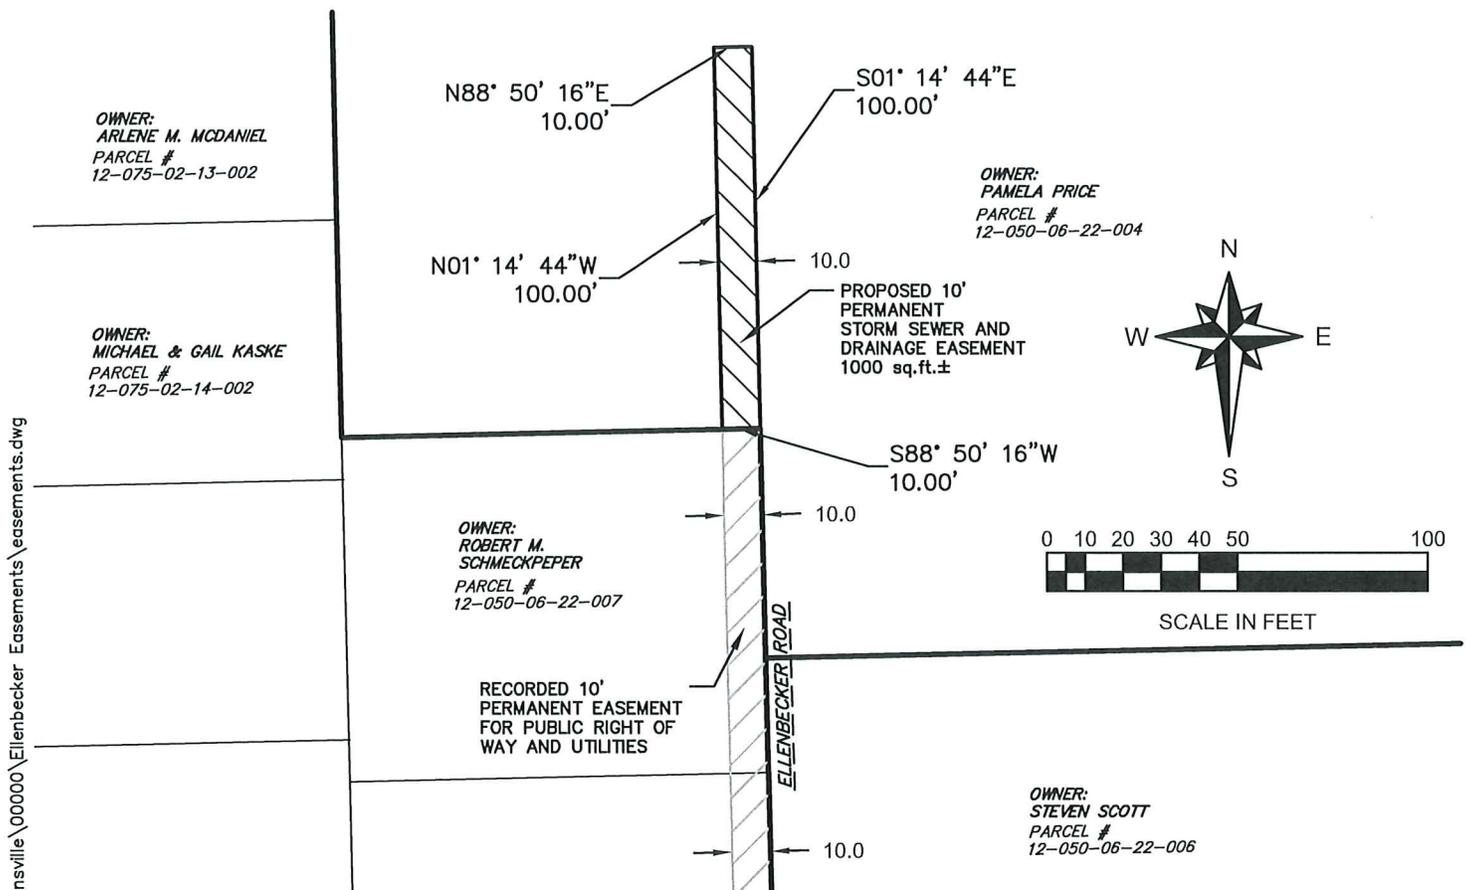

PROPERTY LINES SHOWN ON THIS EXHIBIT ARE DRAWN FROM DATA DERIVED FROM MAPS AND DOCUMENTS OF PUBLIC RECORD AND/OR OCCUPATION LINES. THIS EXHIBIT MAY NOT BE A TRUE REPRESENTATION OF EXISTING PROPERTY LINES, EXCLUDING LINES OF THE PUBLIC LAND SURVEY SYSTEM AND RIGHT-OF-WAY LINES, AND SHOULD NOT BE USED AS A SUBSTITUTE FOR AN ACCURATE PROPERTY SURVEY AS DEFINED AND PURSUANT TO THE WISCONSIN ADMINISTRATIVE CODE A-E 7.

PREPARED FOR:
Village of Thiensville
250 Elm Street
Thiensville, WI 53092

PREPARED BY:
Ruekert & Mielke, Inc.
W233 N2080 Ridgeview Pkwy.
Waukesha, WI 53188

